


C DRIVE-THRU ELEVATION
A104

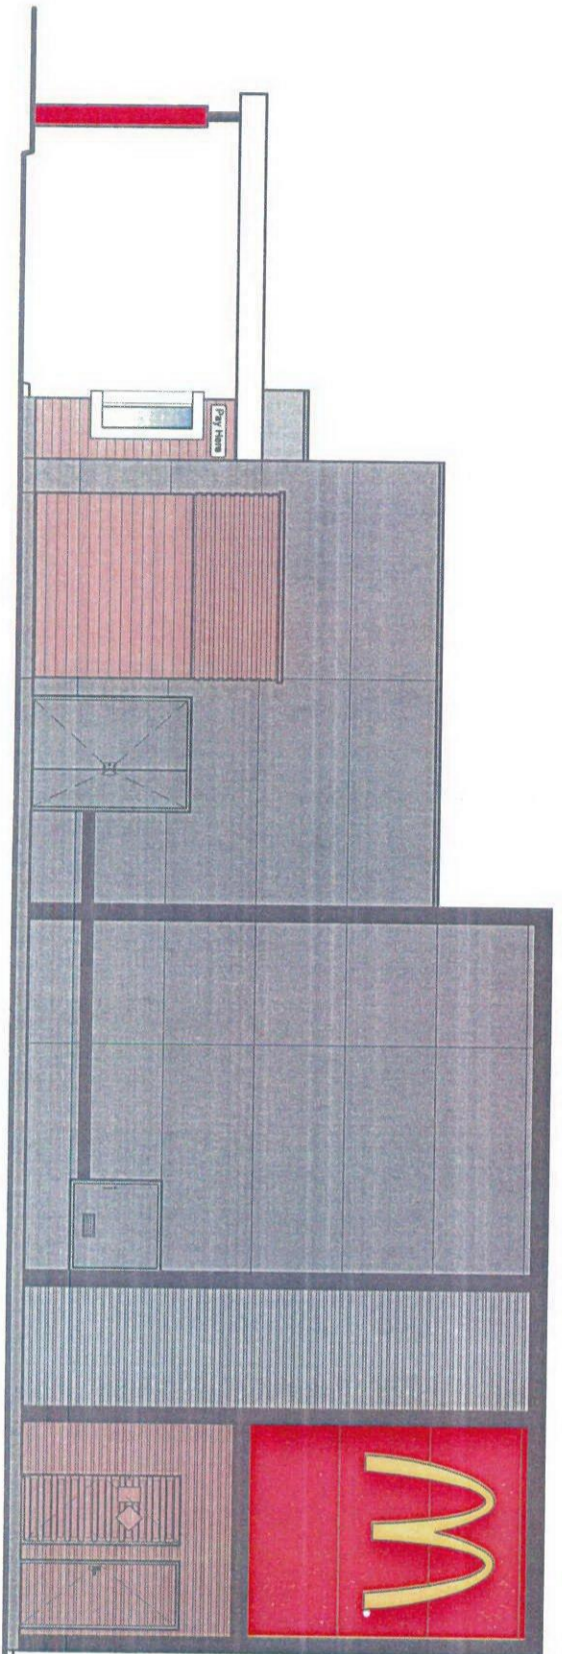

D REAR ELEVATION
A104

NOTES

- DO NOT SCALE THIS DRAWING.
- THE DRAWING SHOWS DESIGN INTENT ONLY. ALL DIMENSIONS TO BE CHECKED ON SITE PRIOR TO CONSTRUCTION OR PRODUCTION. CONSTRUCTION DETAILS TO BE CONFIRMED BY CONTRACTOR/MANUFACTURER.
- FIGURE DIMENSIONS ARE TO BE USED. CONTACT RICHMOND+ROSS FOR CLARIFICATION IF DIMENSIONS NOT CLEAR.
- ALL DISCREPANCIES AND OMISSIONS ON SITE MUST BE REPORTED TO RICHMOND+ROSS FOR THEIR COMMENTS OR APPROVAL PRIOR TO COMMENCING WORK.

SKETCH
 DA
 AMENDED DA
 BA/CC
 TENDER
 CONSTRUCTION
 AS-BUILT

© 2008 McDonald's

NO. AMENDMENT	DATE	INT

PROPOSED RESTAURANT AT
 CNR ARGYLE STREET
 & CLIFFE STREET
 PICTON NSW 2571
 DRIVE-THRU AND REAR ELEVATIONS
 PROPOSED CLOUOUR SCHEME

<input type="radio"/> UNMODIFIED MASTER DRAWING	DRAWN	PK
<input checked="" type="radio"/> PROJECT SPECIFIC DRAWING	CHECKED	PR
DWG REVISION	MODIFIED	SEPT 2008
SERIES	SCALE	1:100
MOD	DRAWING NO.	A204
	AMD1	-

PROJECT CONSULTANT ARCHITECTURAL 000204

Richmond+Ross PTY LIMITED
 CONSULTING ENGINEERS AND PROJECT LEADERS
 38 WILLOUGHBY ROAD, CROWS NEST, NSW 2065
 TEL: (02) 9490 9600 FAX: (02) 9438 1224