

- LEGEND**
- EXISTING TREES TO BE RETAINED
 - EXISTING TREES PROPOSED TO BE REMOVED
 - PROPOSED NEW TREE PLANTINGS
 - EXISTING GROUND CONTOURS
 - PROPOSED GROUND CONTOURS
 - BENCH SEATS
 - POSSIBLE SPORTSFIELD NIGHT LIGHTING
 - EXISTING FENCE
 - PROPOSED FENCE / RAILING



SCHEDULE - TREES TO BE RETAINED & REMOVED


NOTES



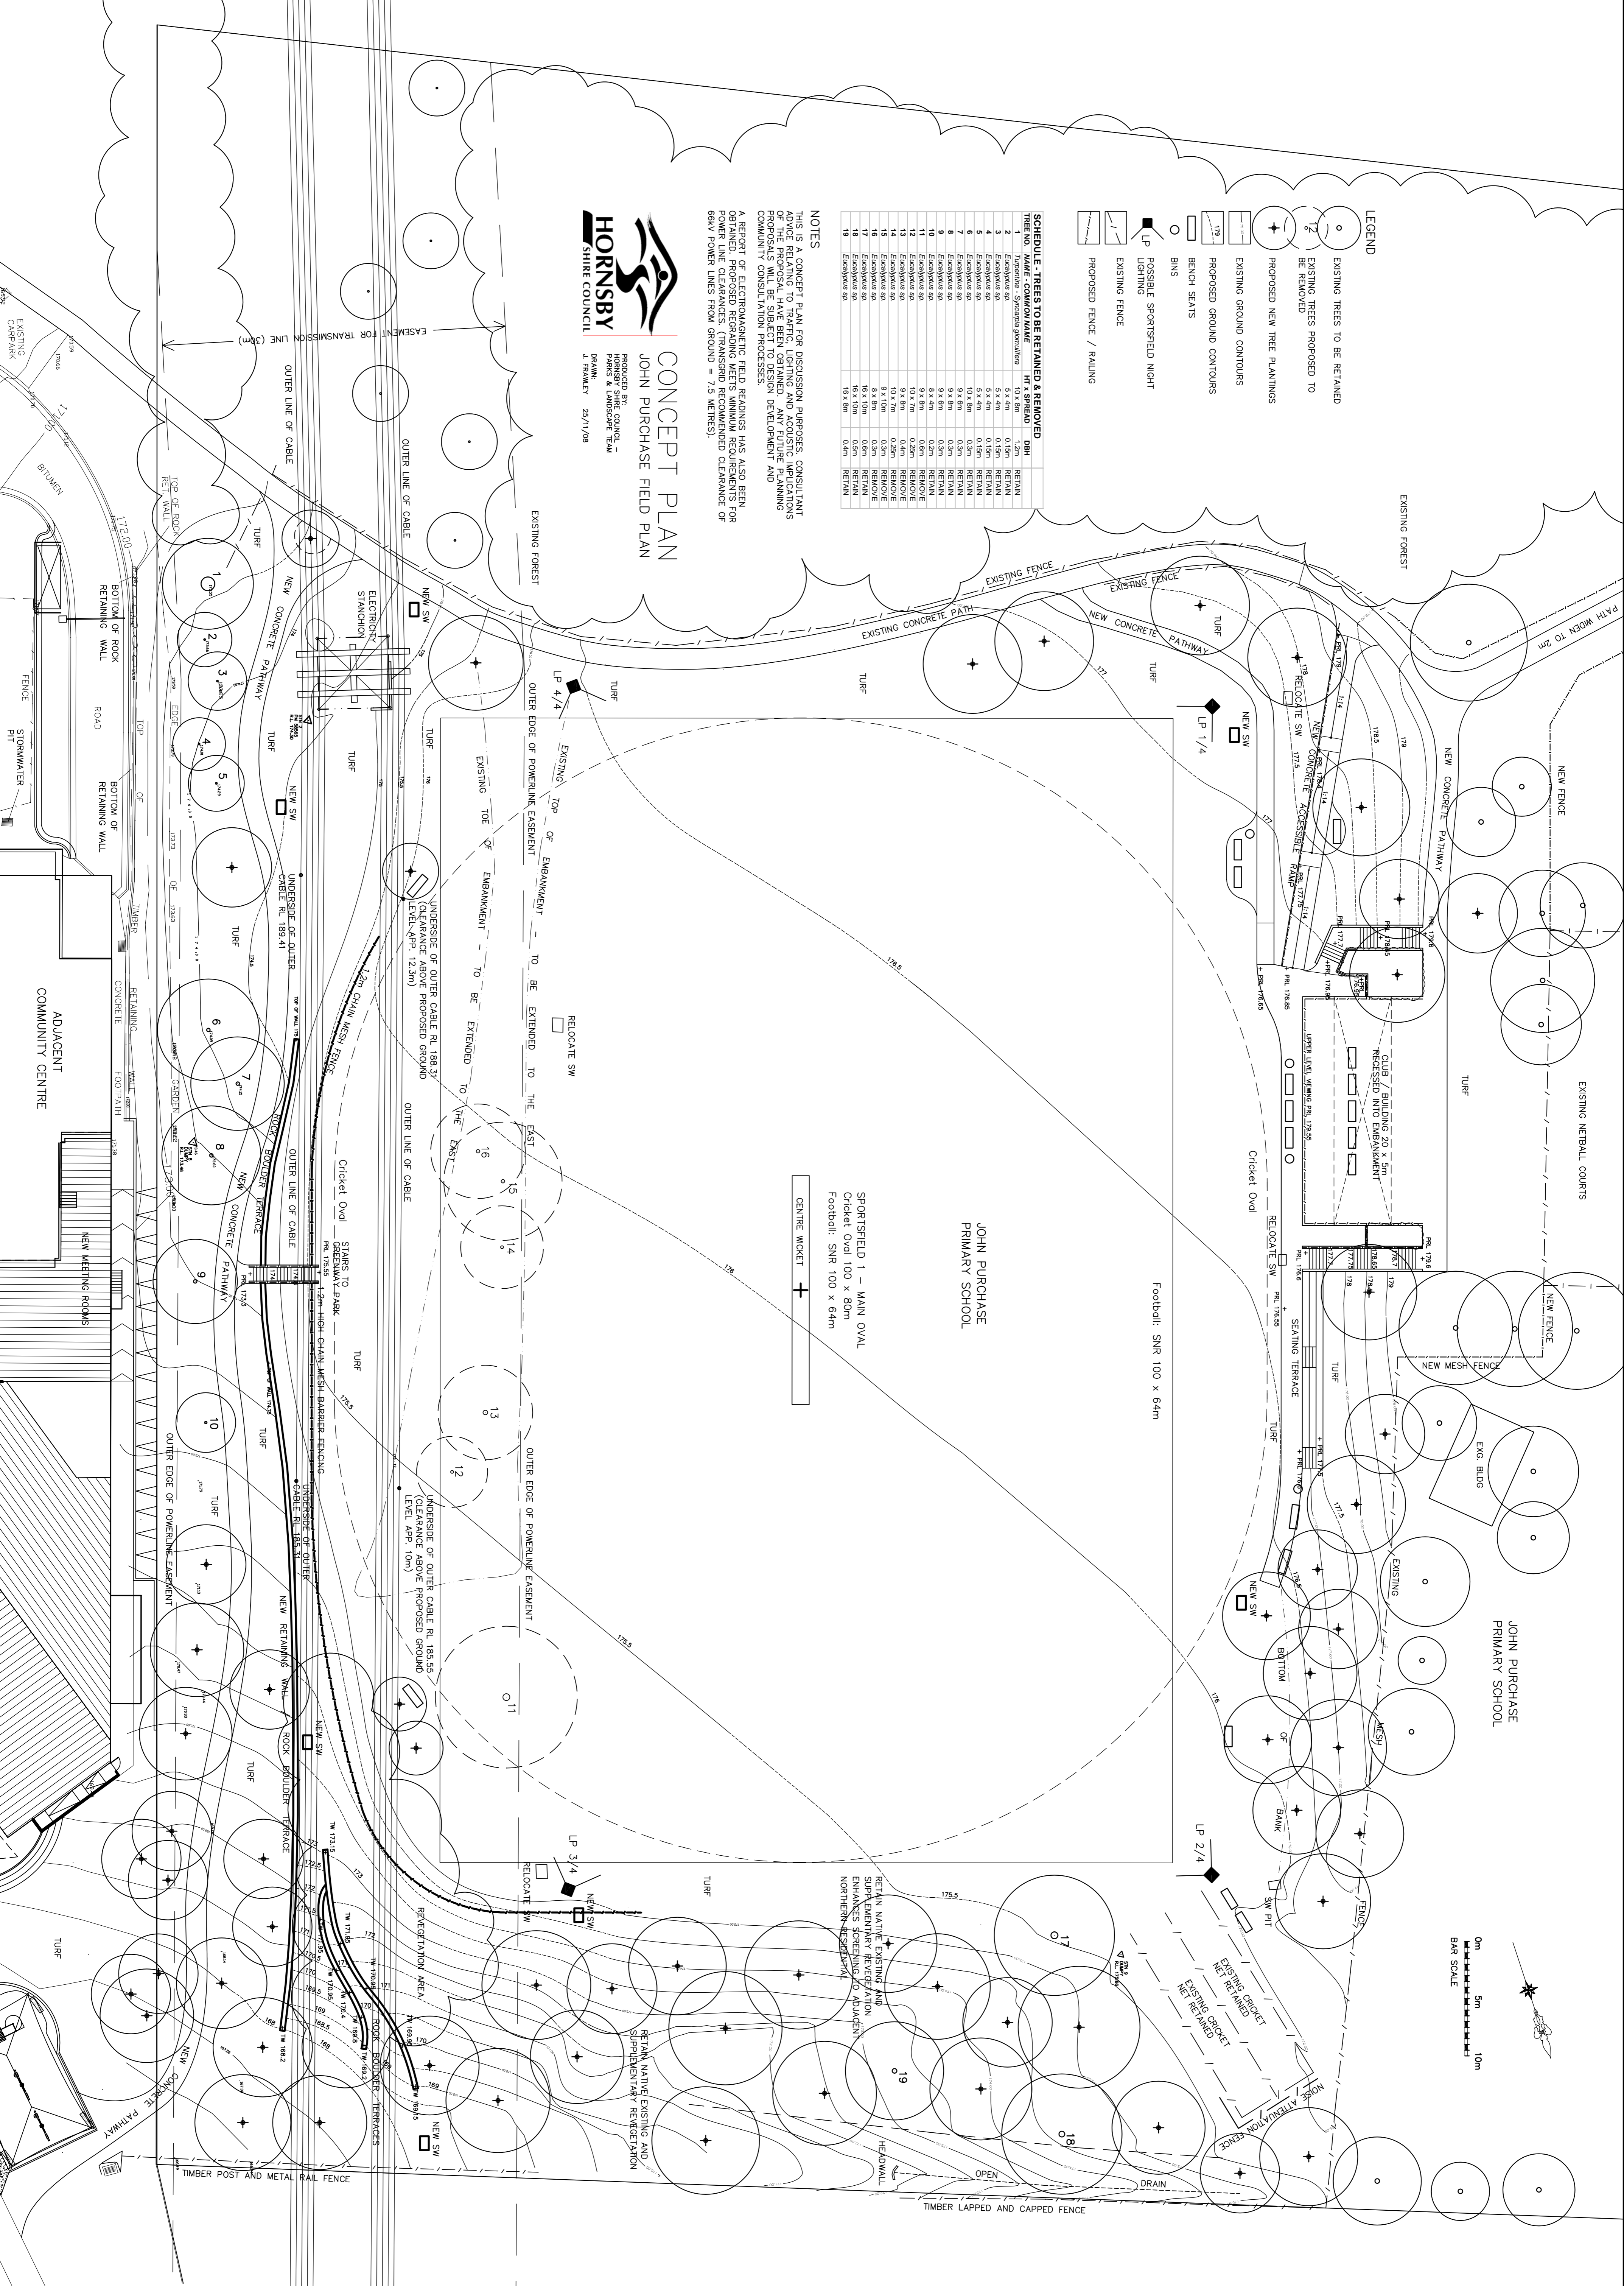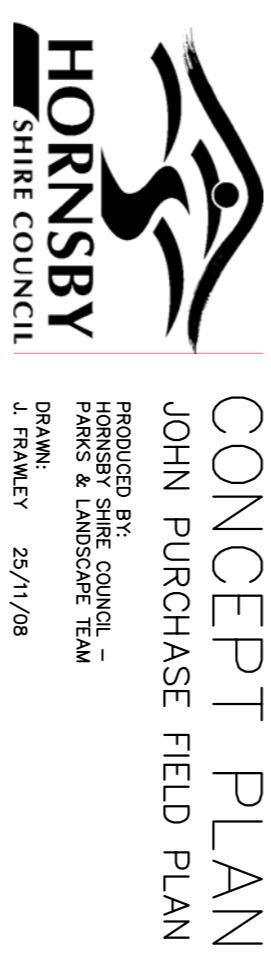

0m 5m 10m
 BAR SCALE